
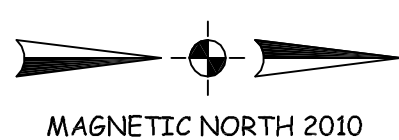


- NOTE:
1. THE PROPERTY SHOWN HEREON IS SAID TO B IN THE NAME OF MARINA A GIESECKE AND GERALD L. GIESECKE, TRUSTEES UNDER THE MARINA A GIESECKE TRUST DATED AUGUST 24, 2008 AS FOUND IN INSTRUMENT NUMBER 09-819 AMONG THE LAND RECORDS.
 2. THE BOUNDARY SHOWN HEREON IS BASED ON A CURRENT FIELD SURVEY.
 3. NO TITLE REPORT FURNISHED. THEREFORE EASEMENTS AND ENCUMBRANCES, IF ANY, OTHER THAN THOSE SHOWN MAY EXIST.
 4. IRF = IRON ROD FOUND, IPF = IRON PIPE FOUND, IRS = $\frac{3}{8}$ " IRON ROD SET.

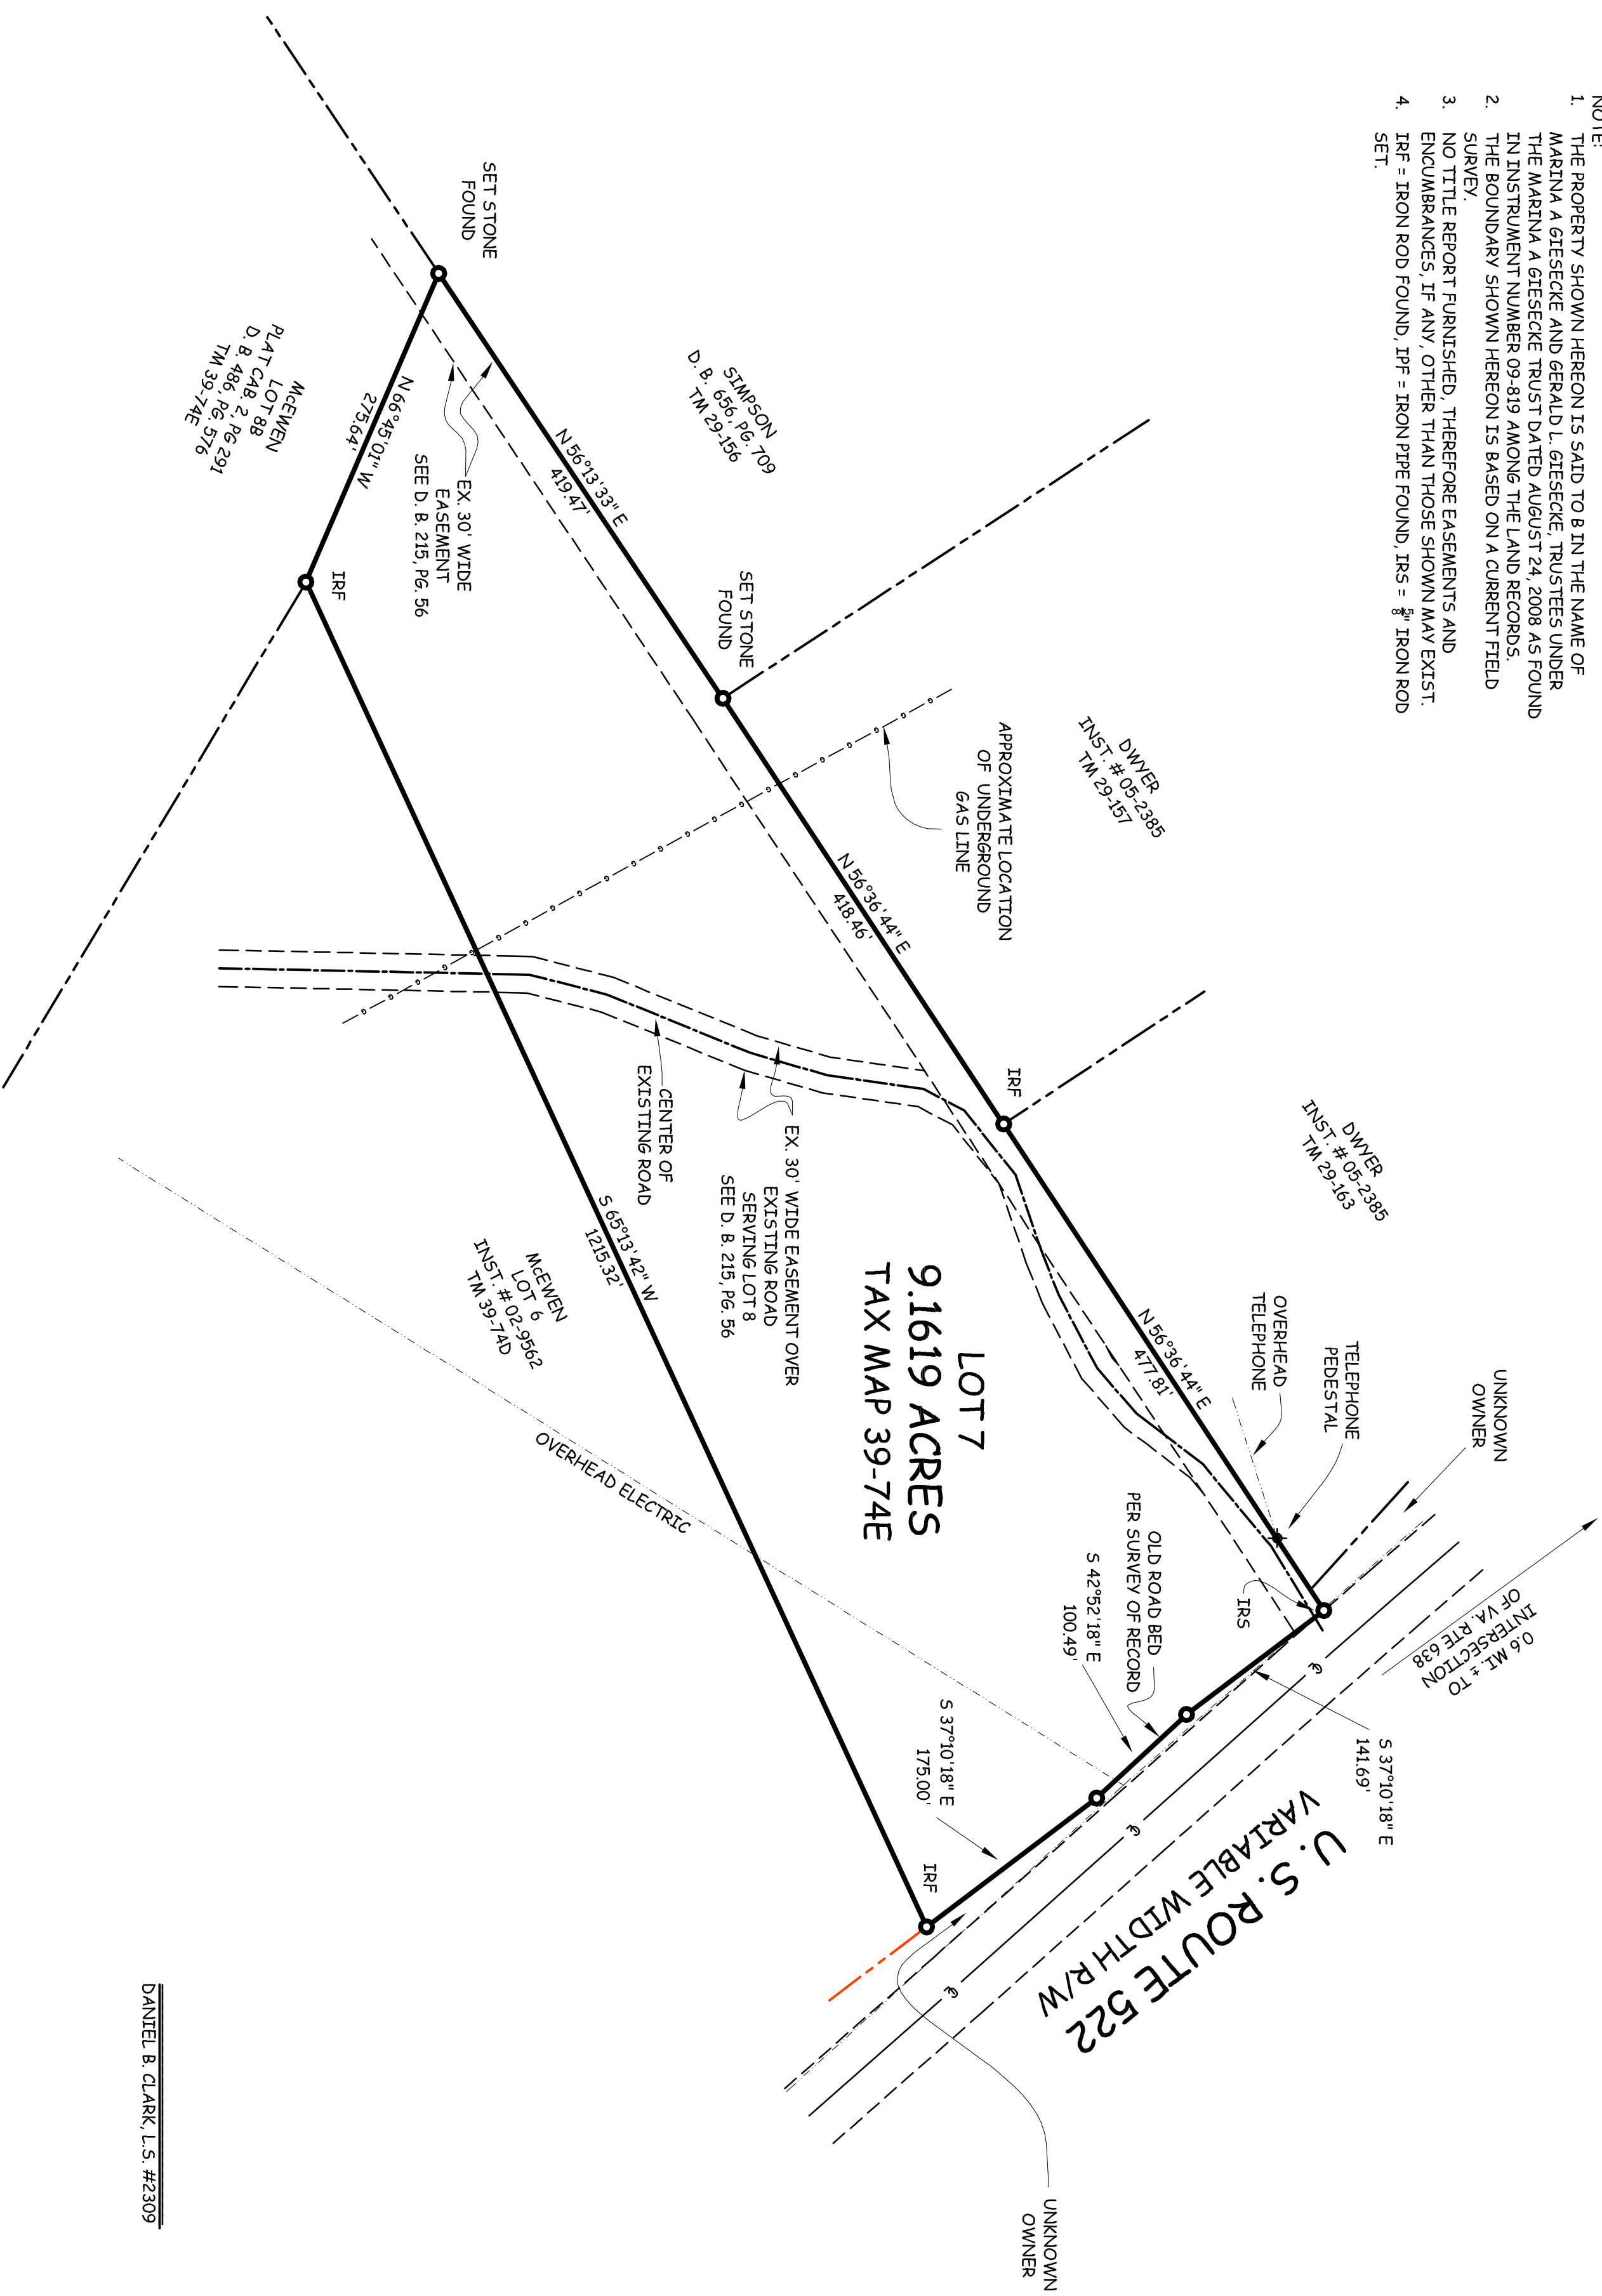

DANIEL B. CLARK, L.S. #2309

| | |
|-------------------|------------------------|
| PROJ. NO.: 10-091 | DATE: DEC. 1, 2010 |
| SHEET 1 OF 1 | REV. 1: APRIL 25, 2011 |
| SCALE: 1" = 100' | REV. 2: |
| | REV. 3: |
| | REV. 4: |

CLARK LAND SURVEYING
 LAND PLANNERS AND SURVEYORS P.C.
 P.O. BOX 478, FLINT HILL, VA 22627
 (540)635-2328

BOUNDARY SURVEY
GIESECKE TRUST PROPERTY
 SALEM DISTRICT, CULPEPER COUNTY, VIRGINIA